



GATEWAY BUSINESS PARK
BUILDING 1000 GROUND FLOOR PLAN

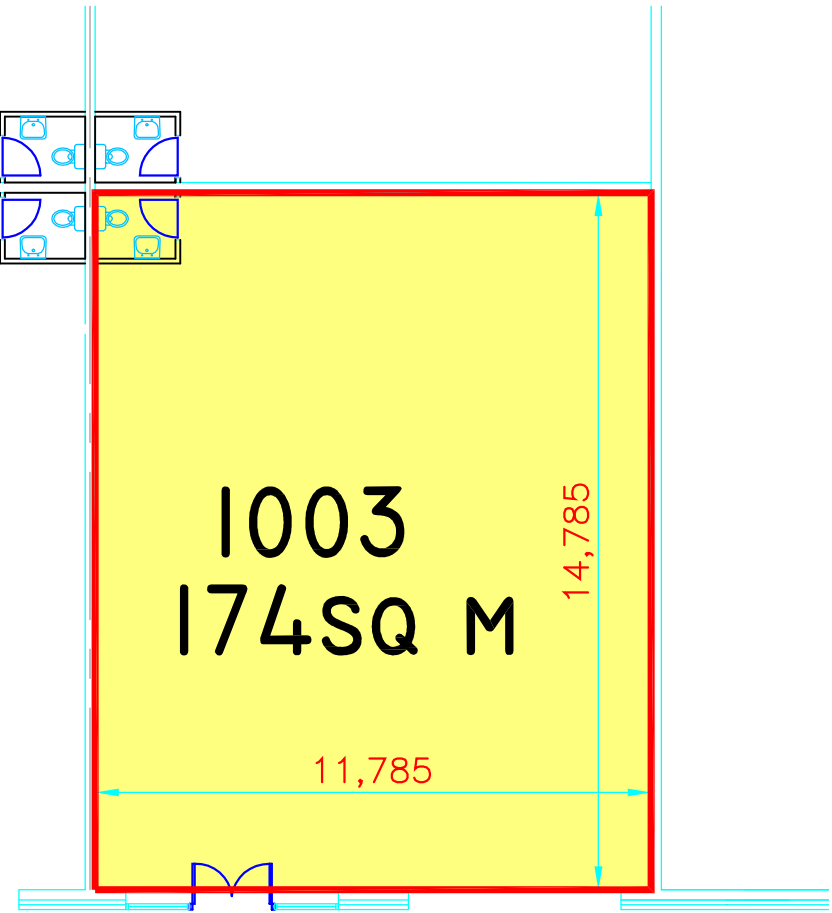

 NIALL FITZSIMONS & Co. <small>Consulting Civil & Structural Engineers</small>		<small>Ocon House, 2 Tivoli Gardens, Silversprings, Cork Tel: (021) 4551260 Fax: (021) 4551329 Email address: info@niallfitzsimons.com</small>	
Project: GATEWAY BUSINESS PARK KILLEENS RD., CO. CORK Client: JOHN CLEARY DEVELOPMENTS Architect.		Drawing Title: BUILDING 1000 GROUND FLOOR PLAN UNIT 1003	
P1 REV DATE DESCRIPTION	280507 30.10.09	D.B. W.M. DRAWN BY CHECKED	Scale: 1:500 Job No. 1985 Drawing No. B-1003 Date: MAY '09