


DO NOT SCALE - IF IN DOUBT ASK


© MALL FITZSIMONS & Co (2001)

A3

DI  
Q M

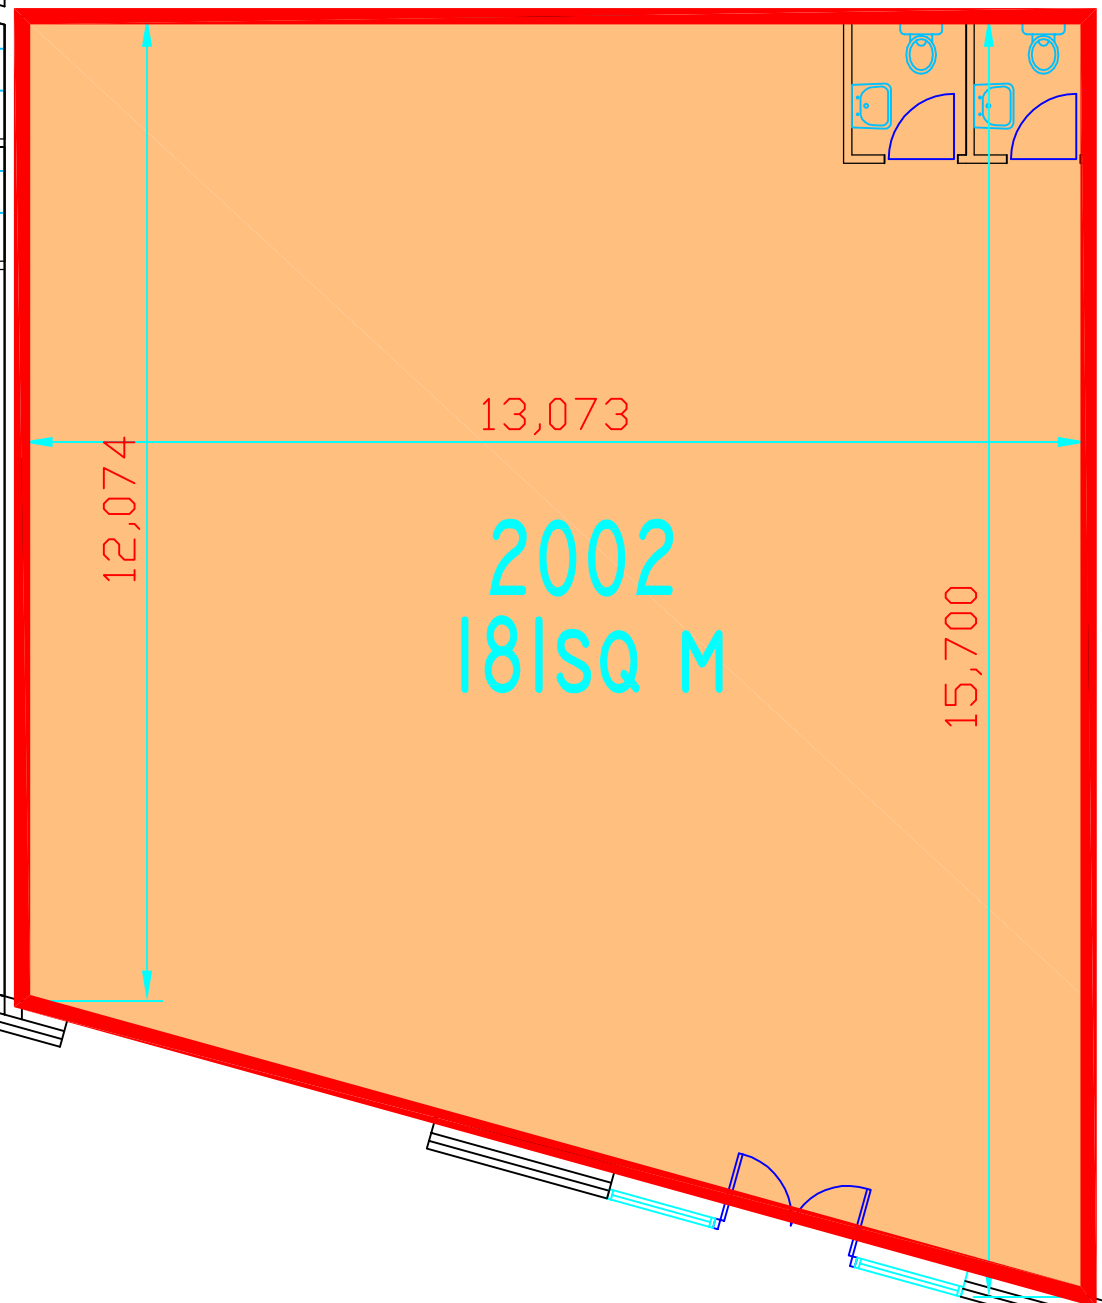

2002  
199sq M

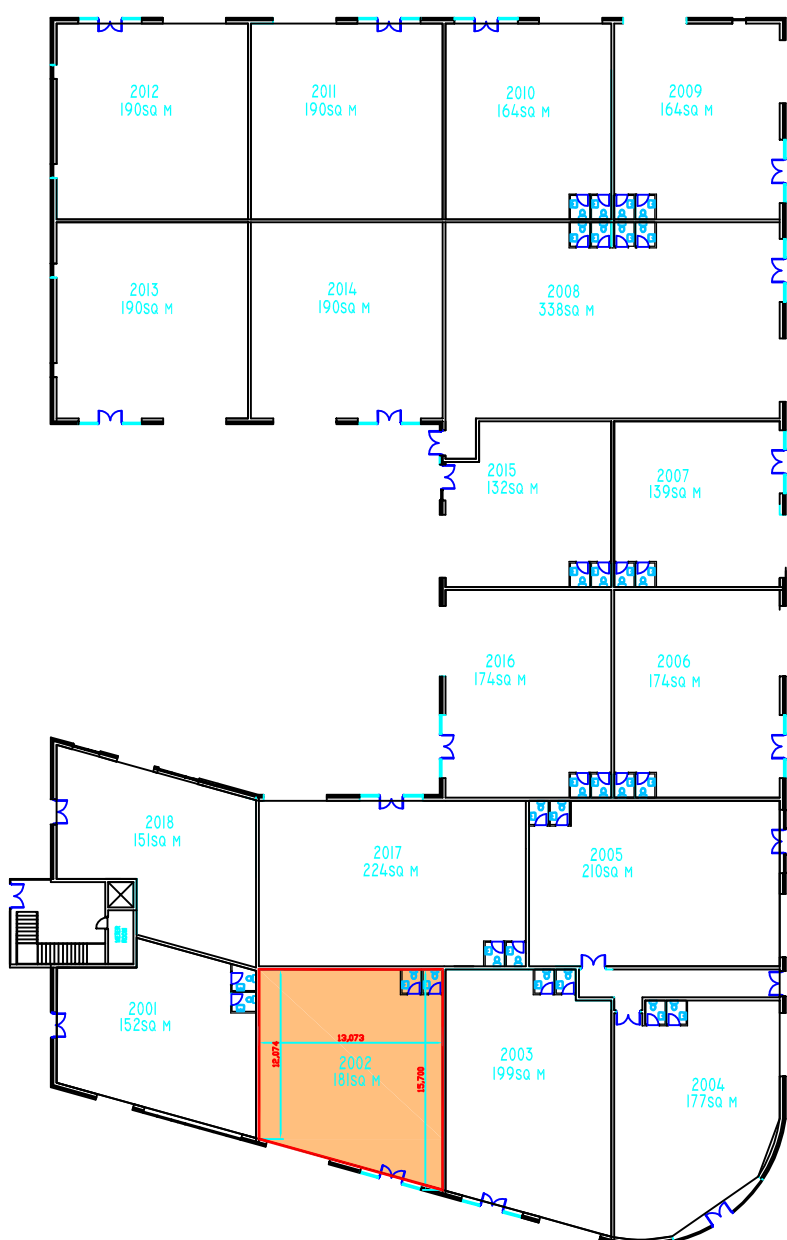

GATEWAY BUSINESS PARK

<b>JCD</b> JOHN CLEARY DEVELOPMENTS		1104 CITYGATE, MAHON, CORK Tel:(021) 4614726 Fax:(021) 4614725 Email address:info@clearydevelopments.com	
Project: GATEWAY BUSINESS PARK KILLEENS RD., CD. CORK		Drawing Title: BUILDING 2000 GROUND FLOOR PLAN Unit 2002	
Client: TENANT	Architect:	Scale: 1:500	Job No. 1985
		Drawing. No. B-1000	Date. MAY 09