
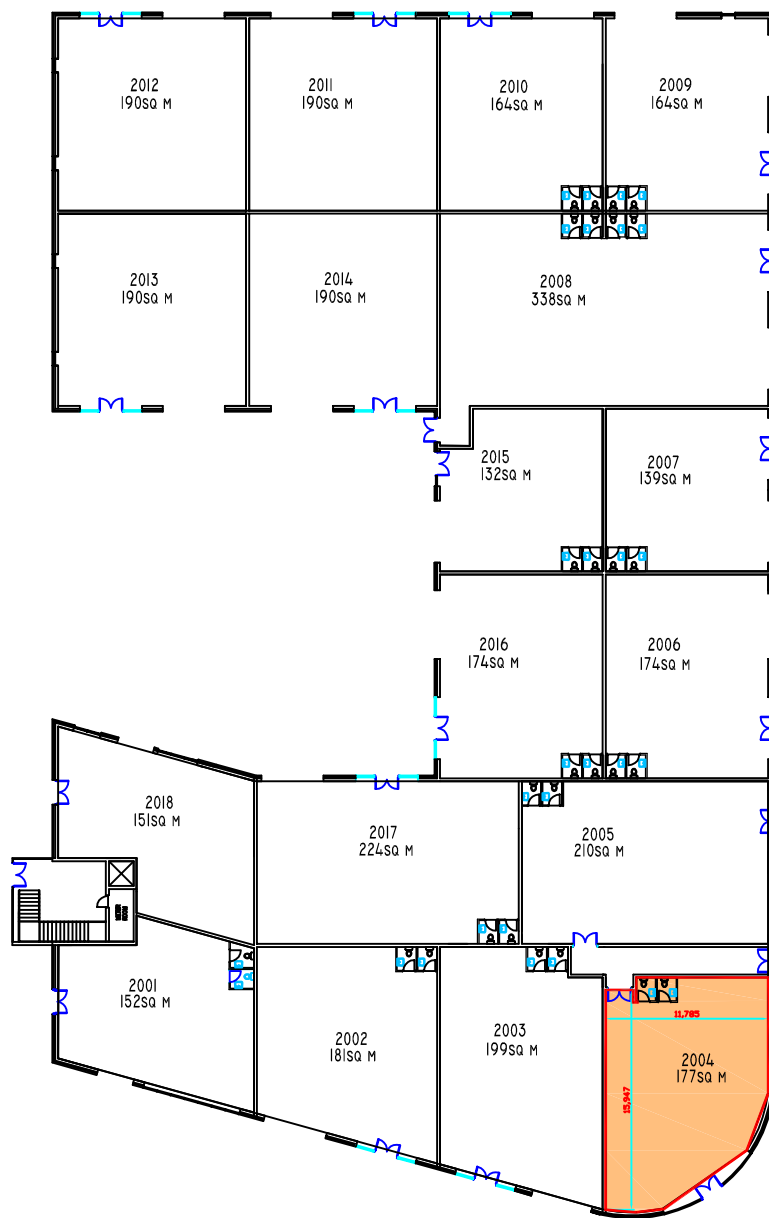


2003
199SQ M

2004
177SQ M

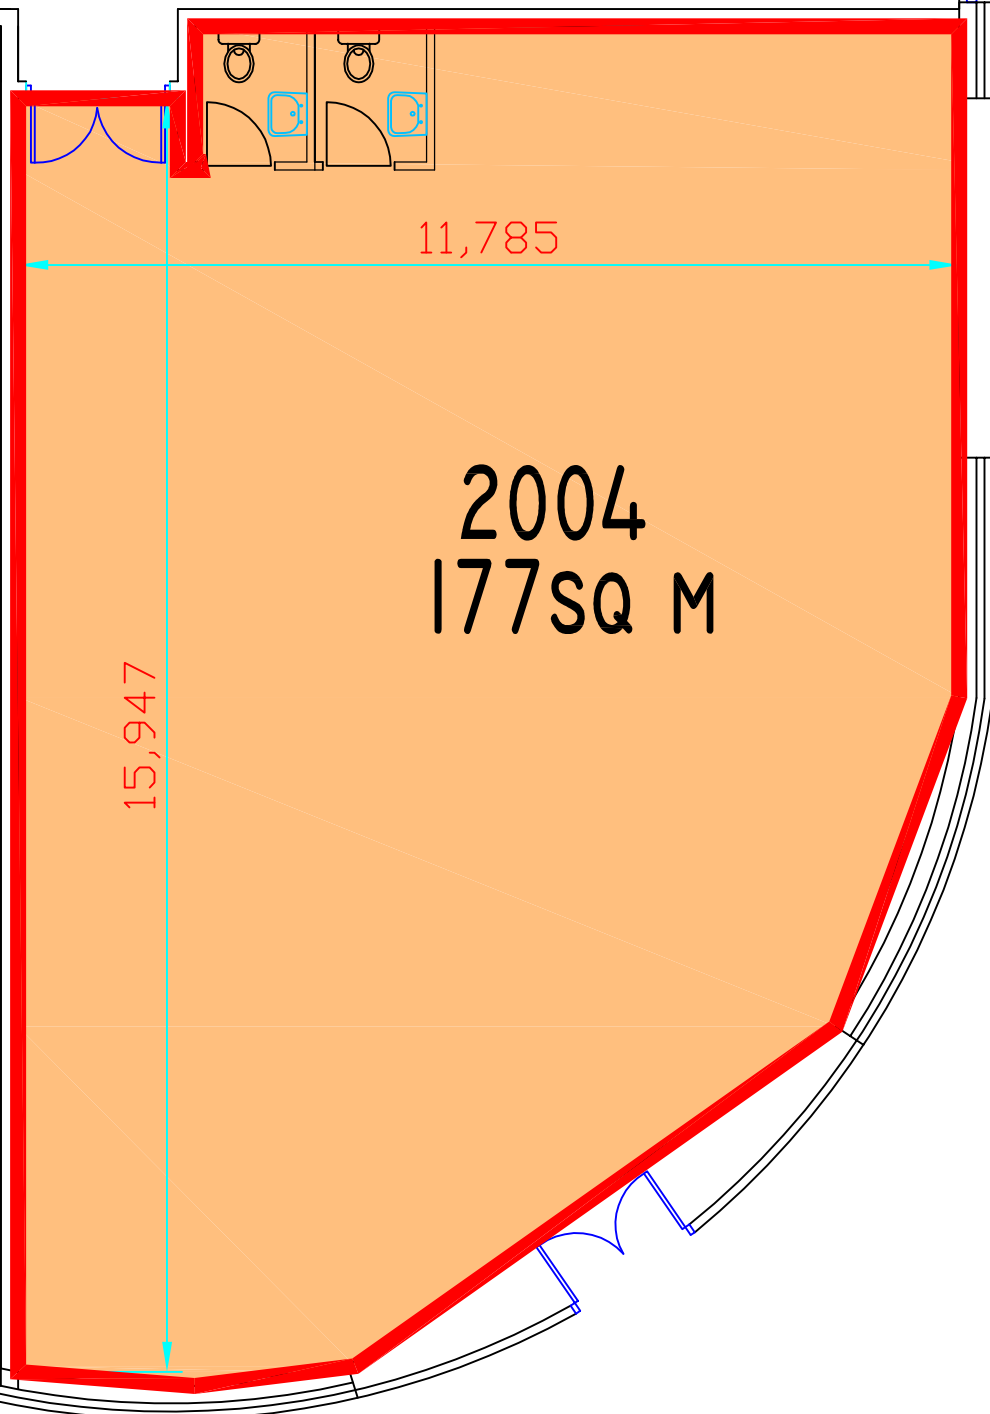

GATEWAY BUSINESS PARK
BUILDING 2000 GROUND FLOOR PLAN

JCD JOHN CLEARY DEVELOPMENTS
1104 CITYGATE, MAHON, CORK
Tel:(021) 4614726 Fax:(021) 4614725
Email address:info@clearydevelopments.com

Project: GATEWAY BUSINESS PARK KILLEENS RD., CO. CORK	Drawing Title: BUILDING 2000 GROUND FLOOR PLAN Unit 2004
Client: TENANT	
Architect:	

Scale: 1:500	Job No. 1985	Drawing No. B-1000	Date. MAY 09
-----------------	-----------------	-----------------------	-----------------