
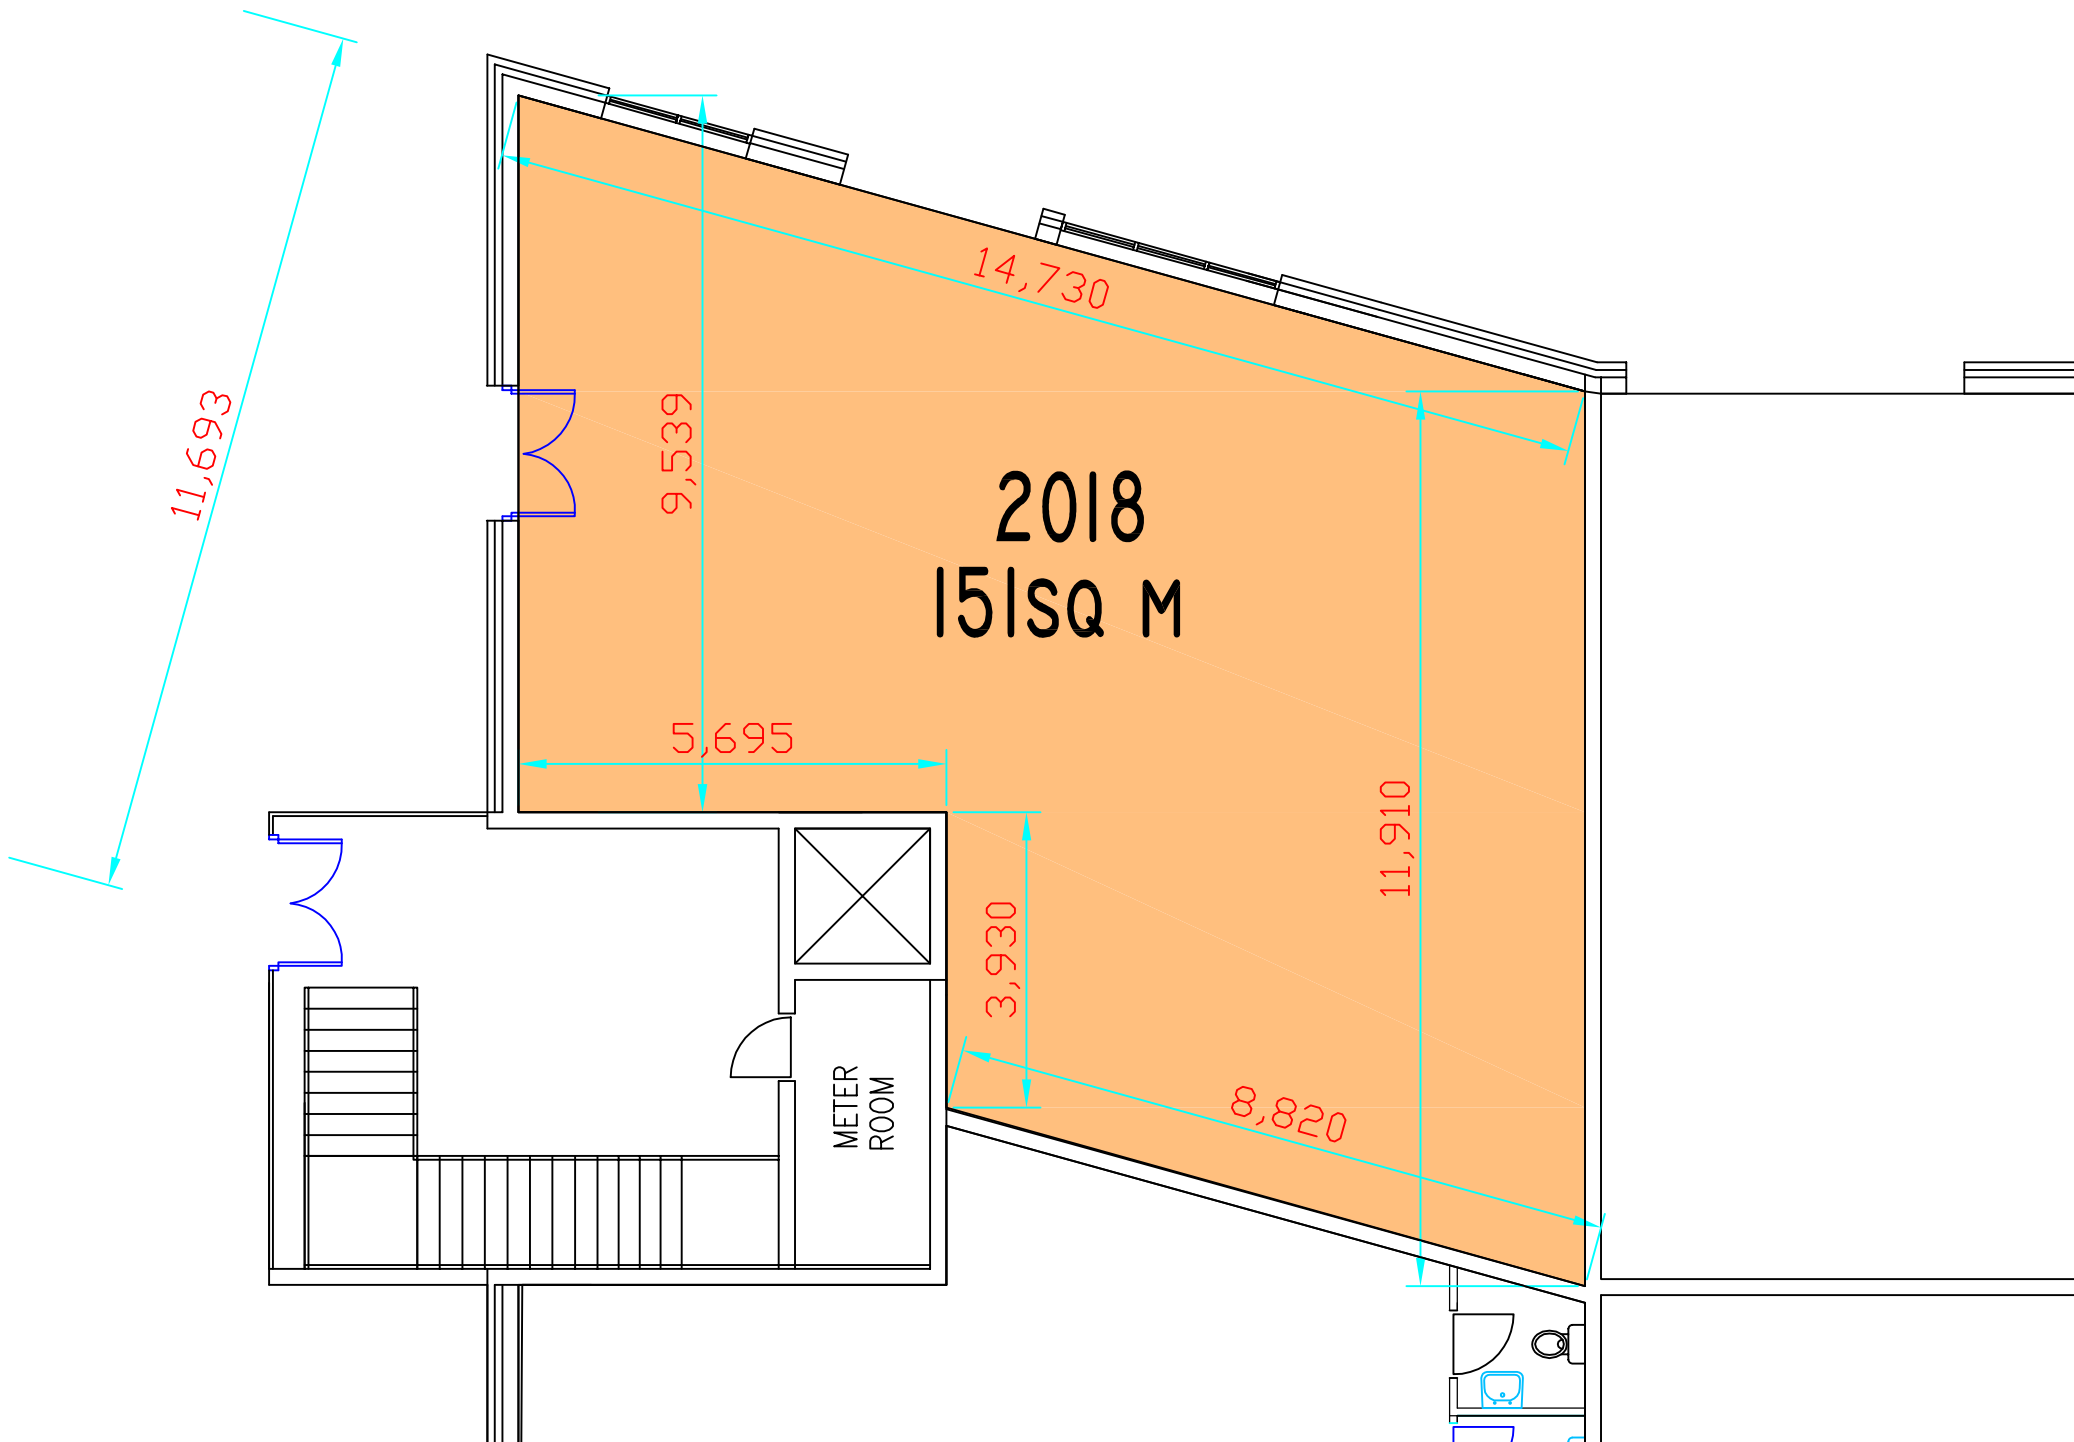



A3

DO NOT SCALE - IF IN DOUBT ASK © MALL FITZSIMONS & Co [2004]

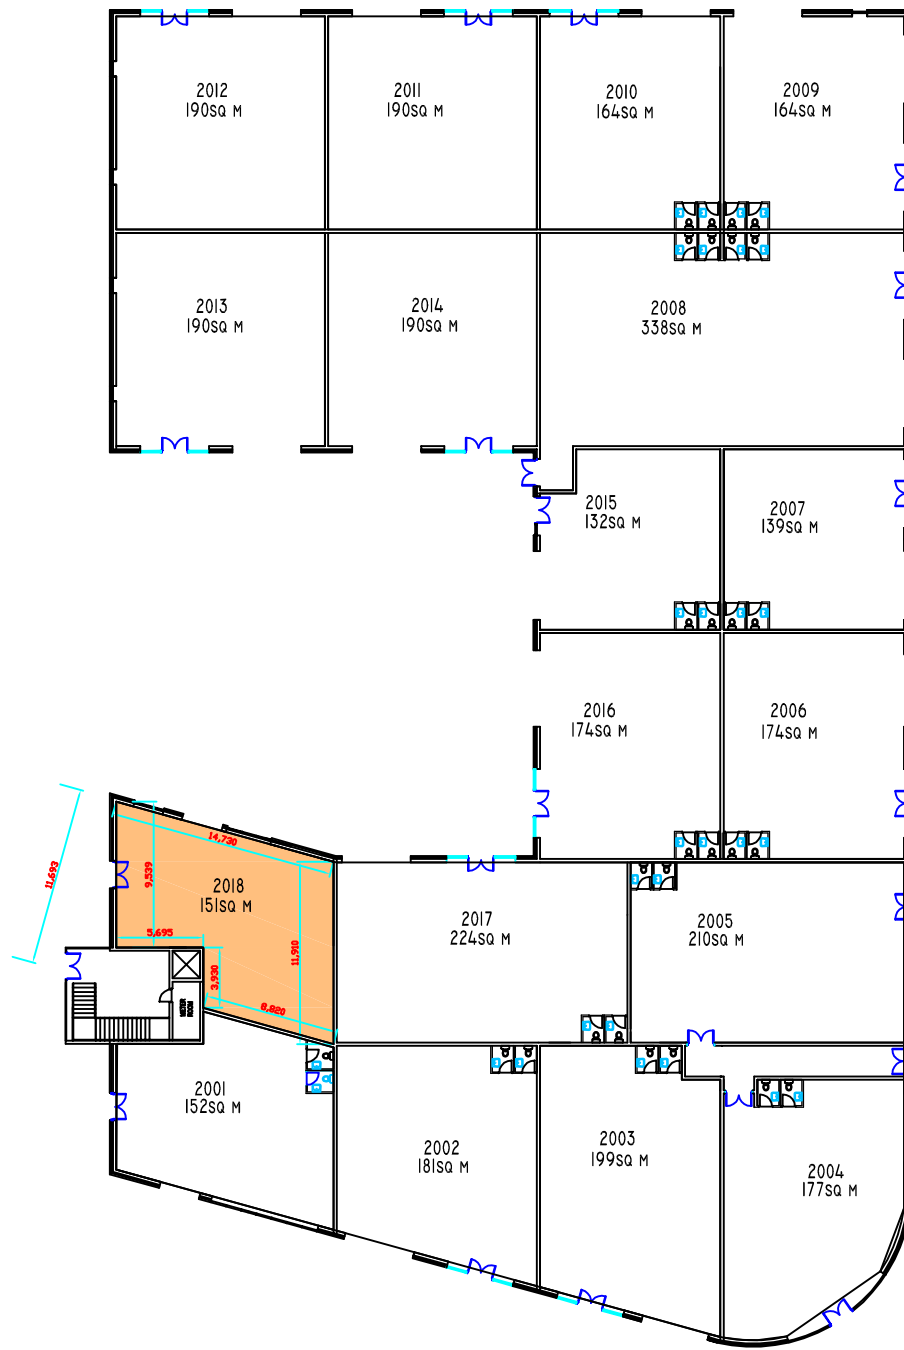

 JOHN CLEARY DEVELOPMENTS 1104 CITYGATE, MAHON, CORK Tel: (021) 4614726 Fax: (021) 4614725 Email: address:info@clearydevelopments.com			
Project: GATEWAY BUSINESS PARK KILLEENS RD., CO. CORK		Drawing Title: BUILDING 2000 Unit 2018	
Client: JOHN CLEARY DEVELOPMENTS		Architect:	
Scale: 1:500	Job No. 1985	Drawing No. B-2018	Date. May '09